


EXHIBIT A

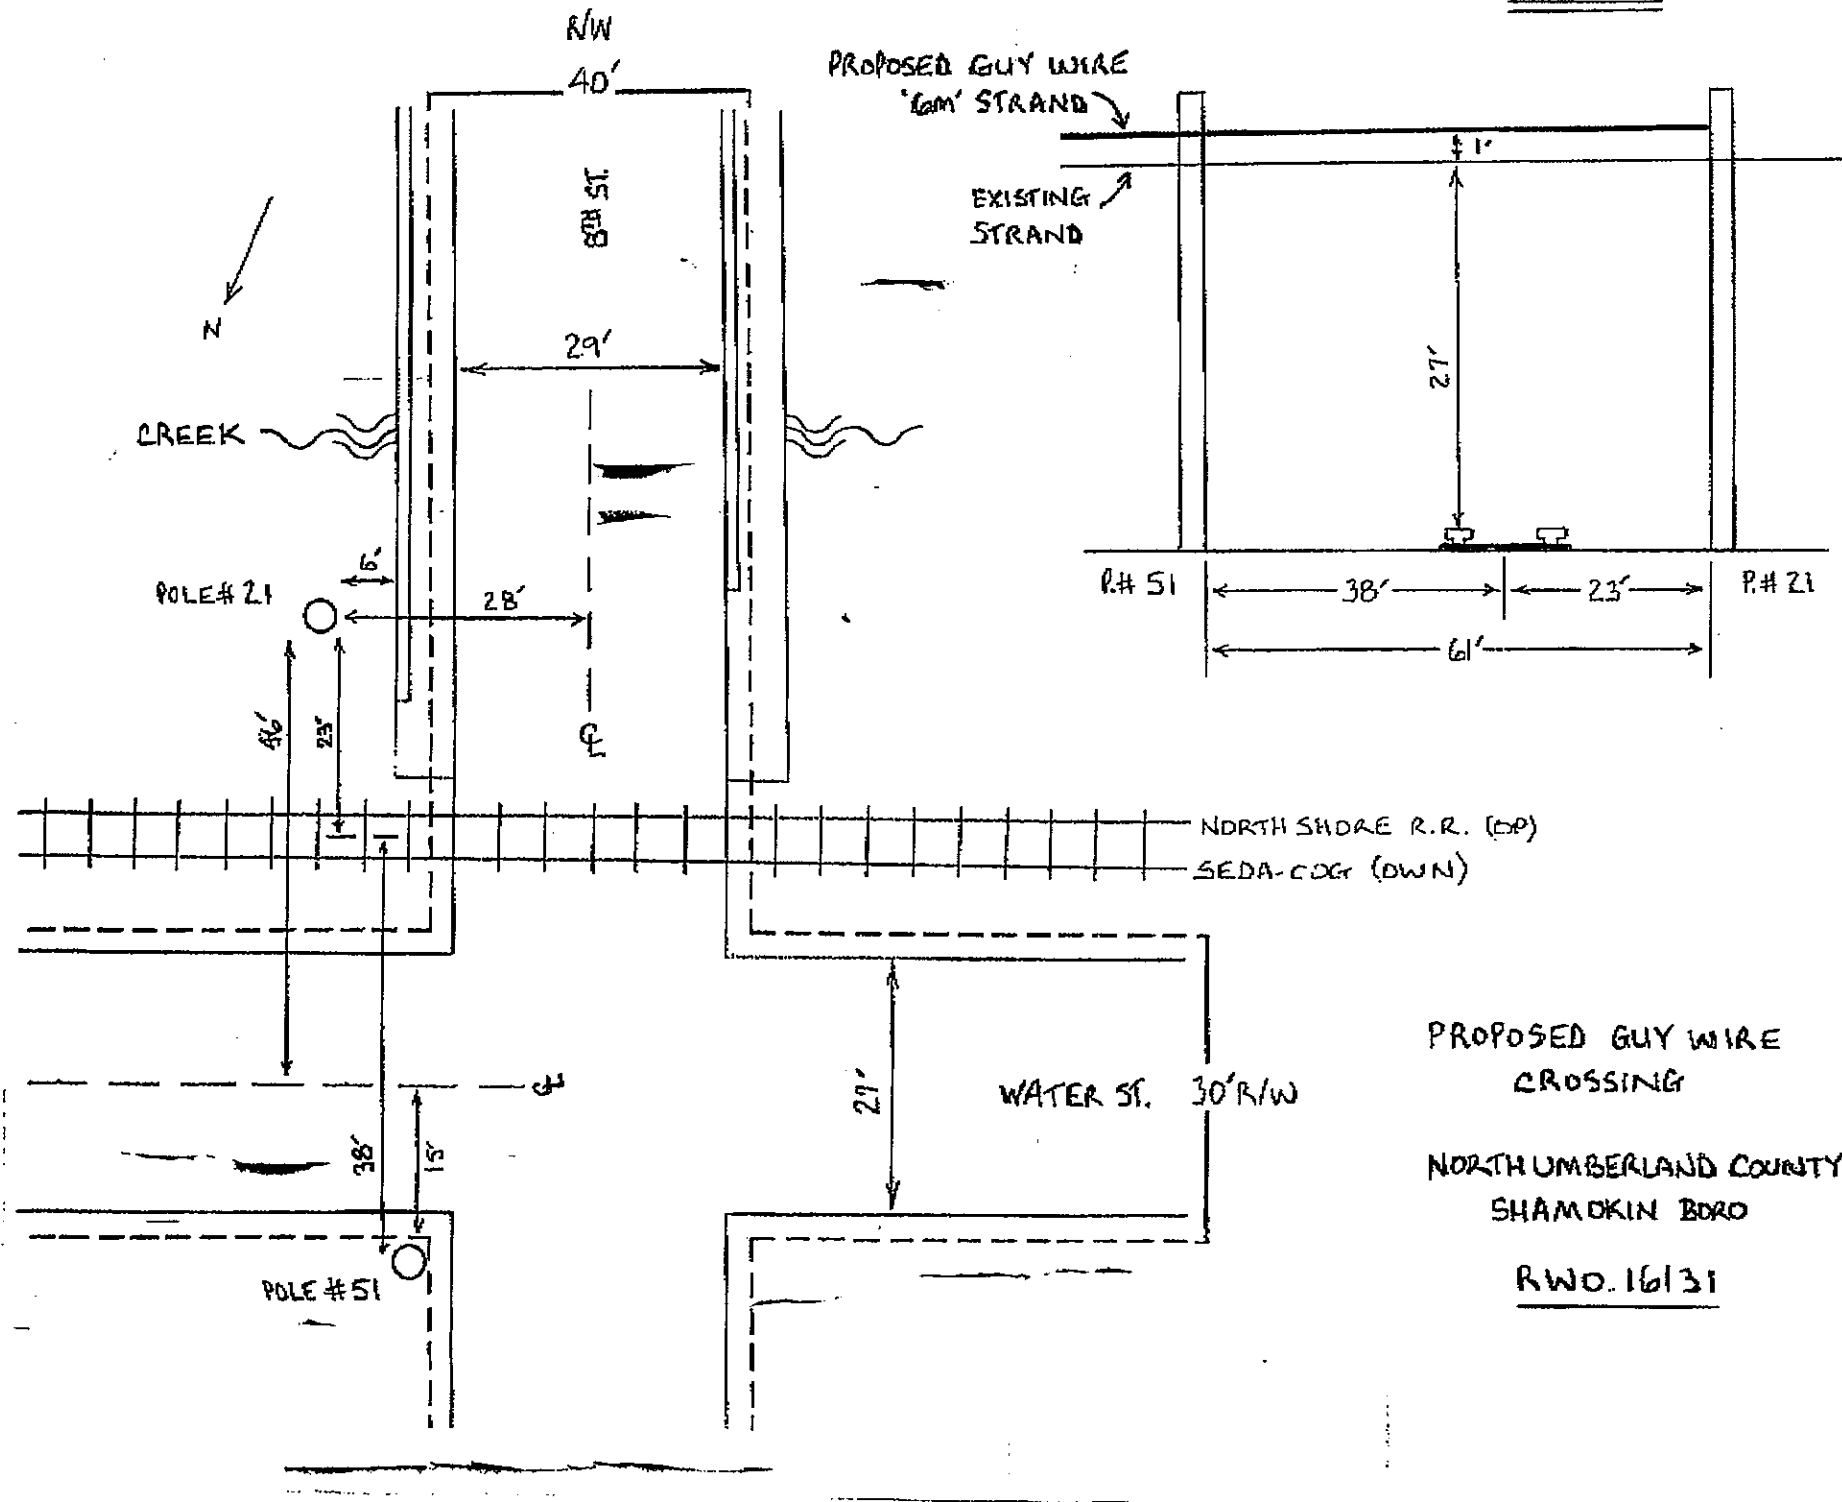

PROPOSED GUY WIRE  
CROSSING

NORTHUMBERLAND COUNTY  
SHAMOKIN BORO

RWO. 16131